


BROADWAY

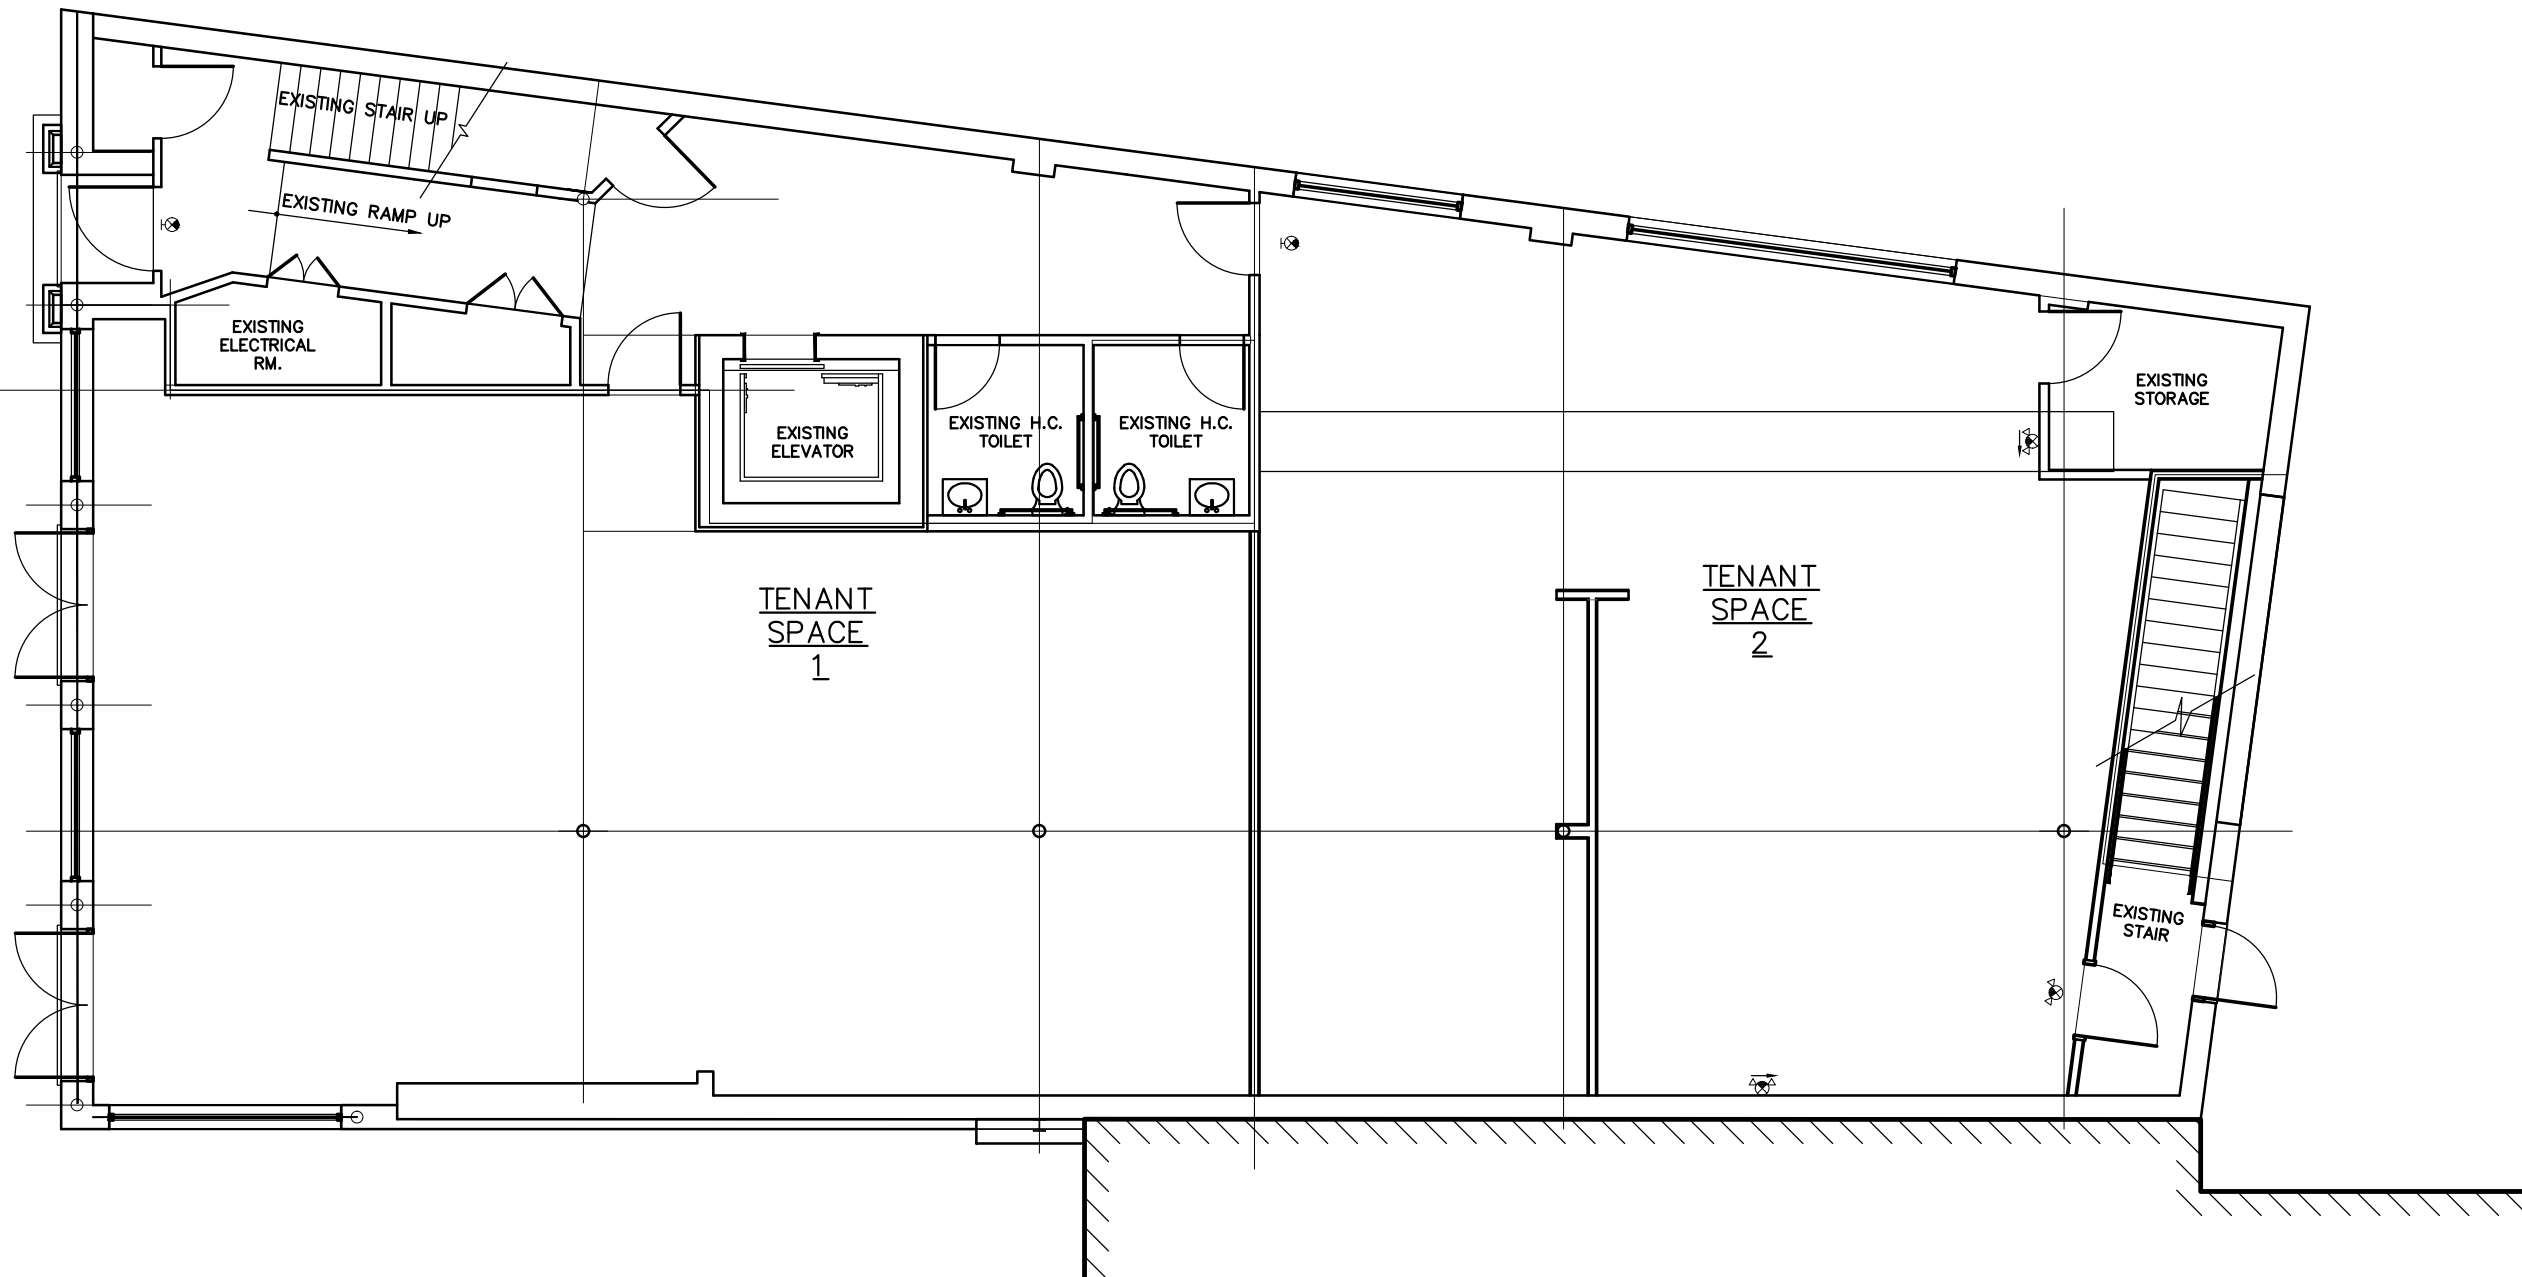

FIRST FLOOR PLAN

SCALE: 1/8" = 1'-0"




ROBERT PHILLIP FERRARO
ARCHITECT, P.C.
292 BROADWAY, SUITE 200
LYNBROOK, NEW YORK 11563
TELEPHONE: (516) 593-3787 FAX: (516) 593-3675
E-MAIL: info@rpfarchitect.com

PHILIPS
111 BROADWAY
LYNBROOK, N.Y. 11563

SCALE	AS NOTED	REVISION	DATE	DESCRIPTION
DATE	11/13/14			
DRAWN	FD			
JOB NO	2014-228			
FILE	FOLDER			

SEAL & SIGNATURE

BROADWAY

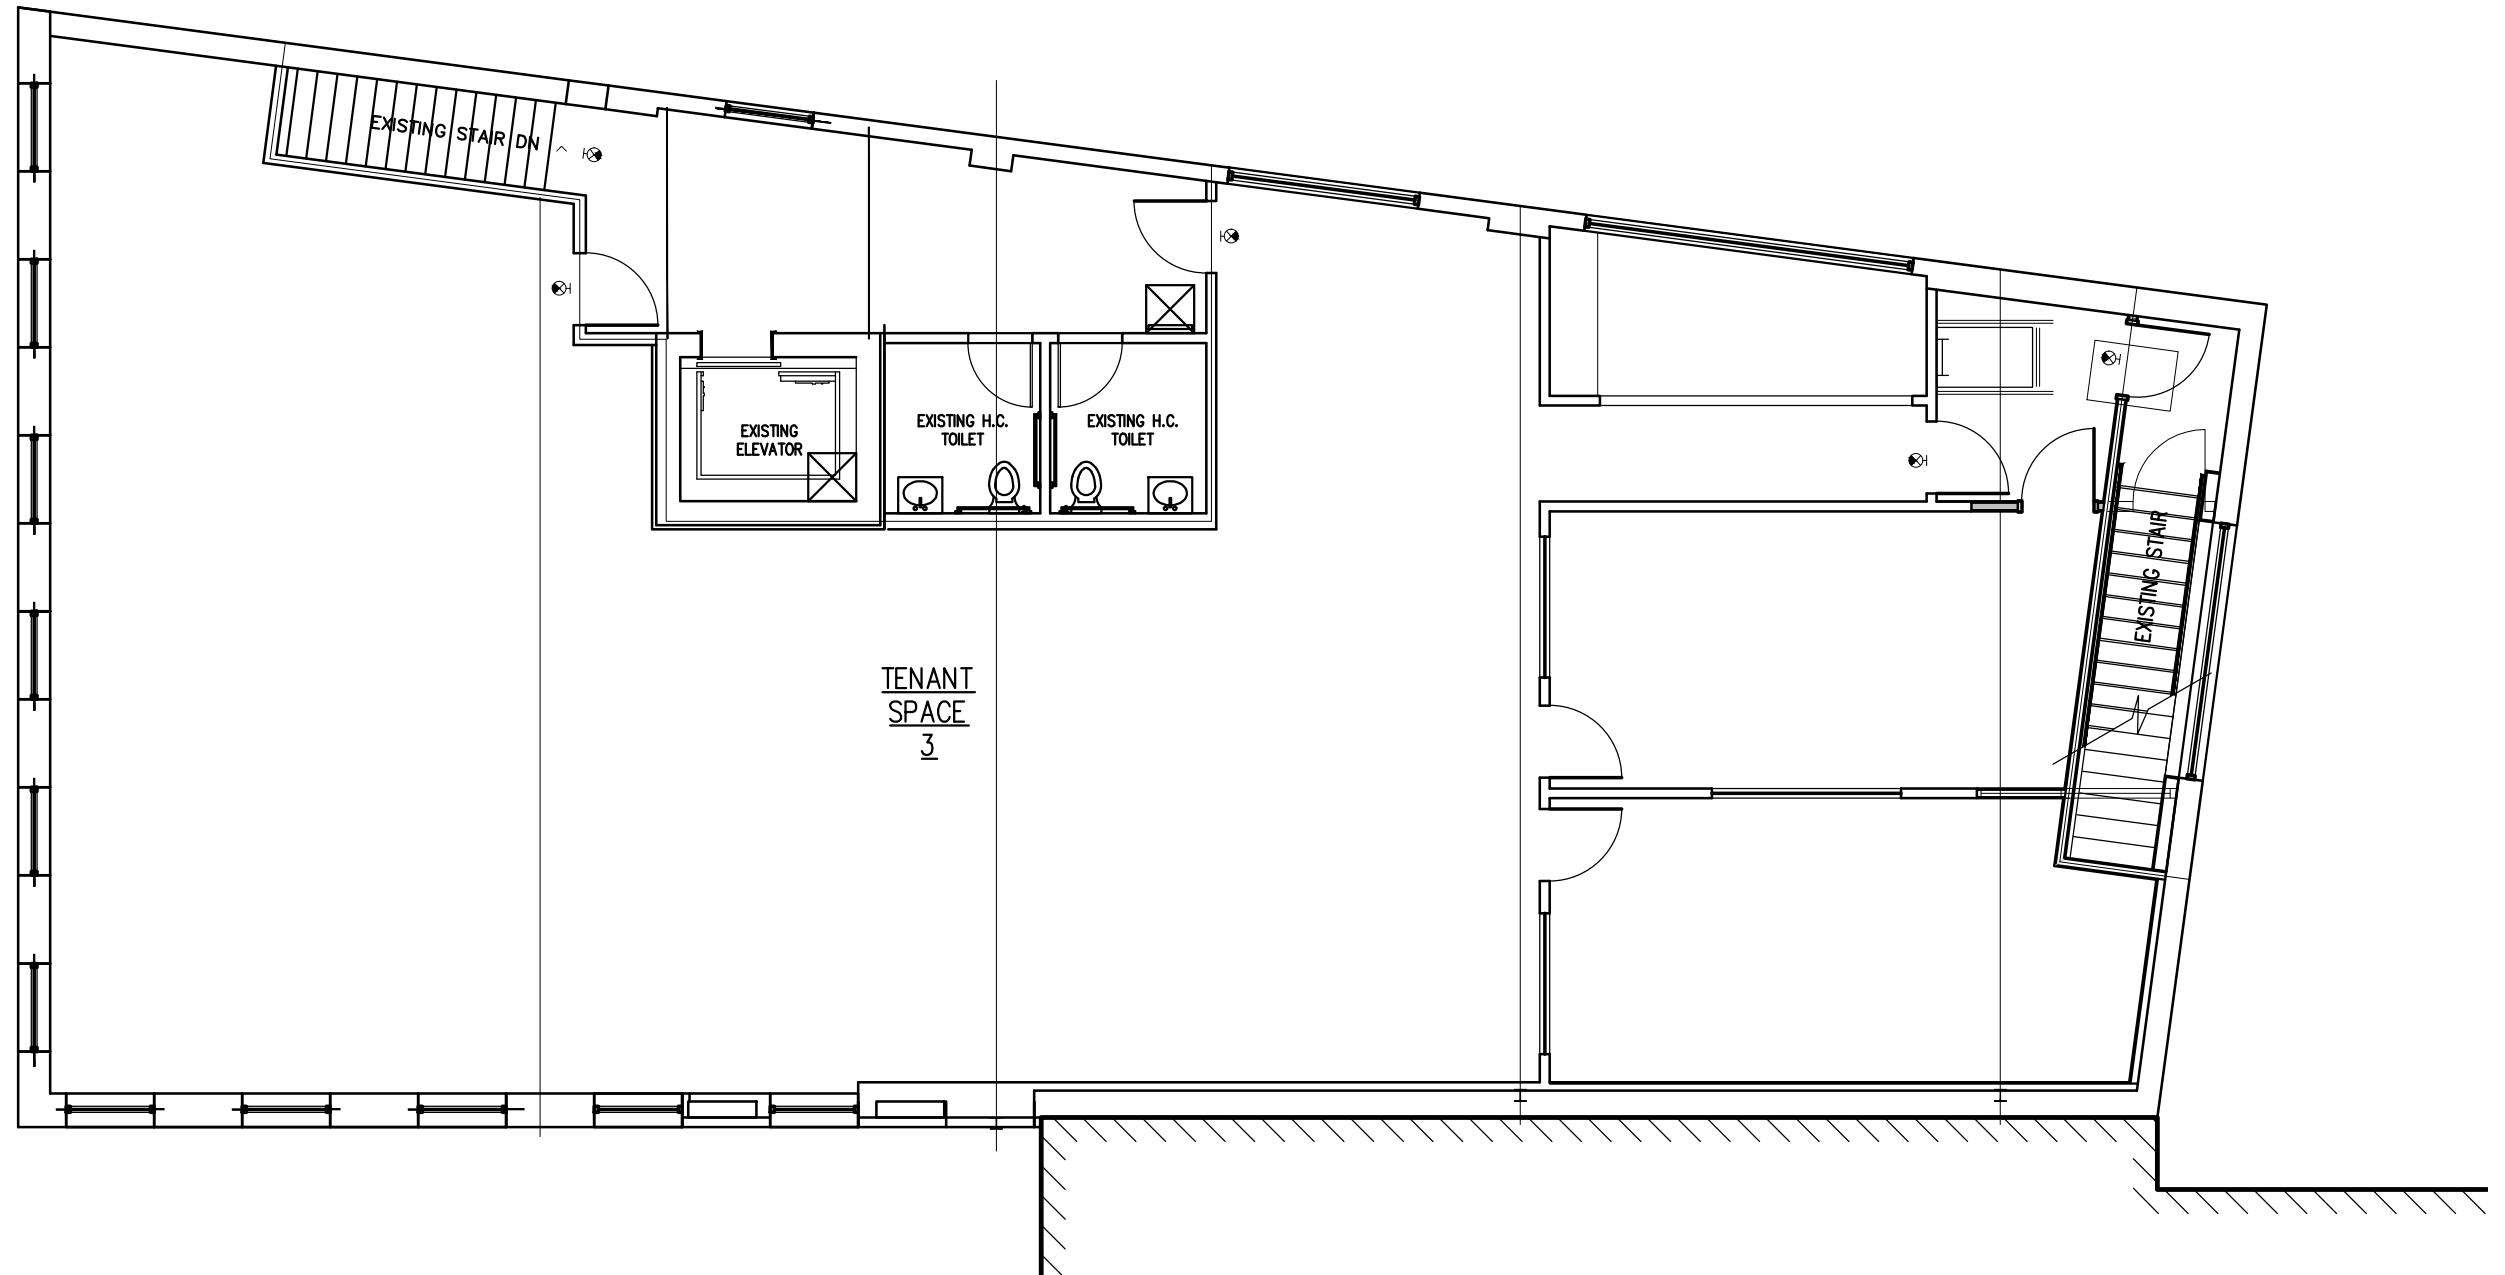

SECOND FLOOR PLAN

SCALE: 1/8" = 1'-0"



ROBERT PHILLIP FERRARO
ARCHITECT, P.C.
292 BROADWAY, SUITE 200
LYNBROOK, NEW YORK 11563
TELEPHONE: (516) 593-3787 FAX: (516) 593-3675
E-MAIL: info@rpfarchitect.com

PHILIPS
111 BROADWAY
LYNBROOK, N.Y. 11563

SCALE	AS NOTED	REVISION	DATE	DESCRIPTION
DATE	11/13/14			
DRAWN	FD			
JOB NO	2014-228			
FILE	FOLDER			

SEAL & SIGNATURE